

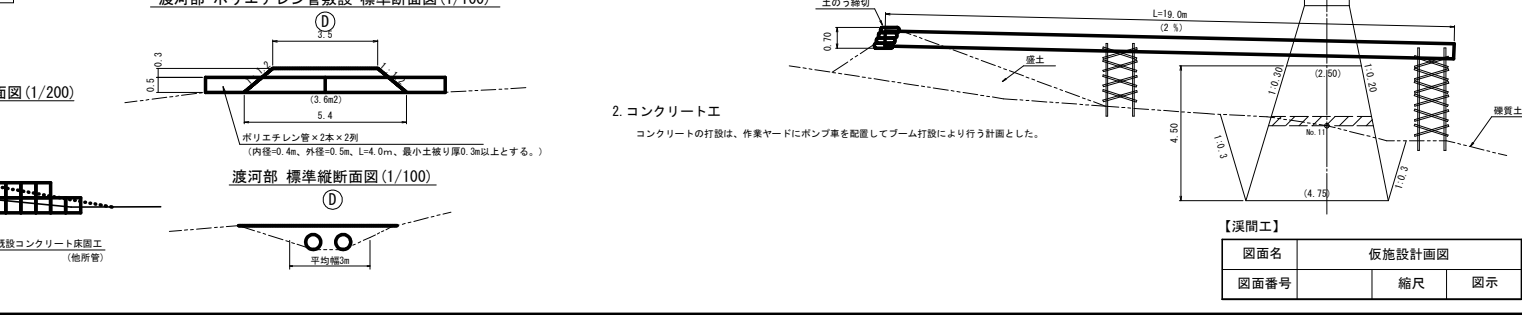


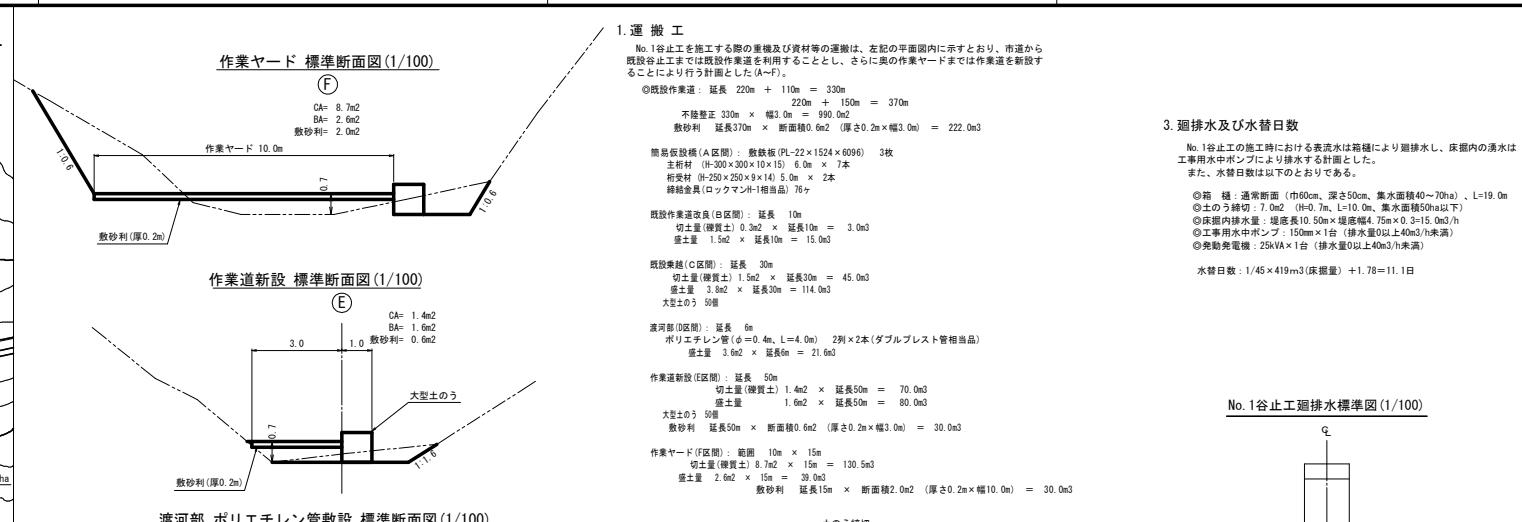


仮設橋工構造図

側面図 S=1:50

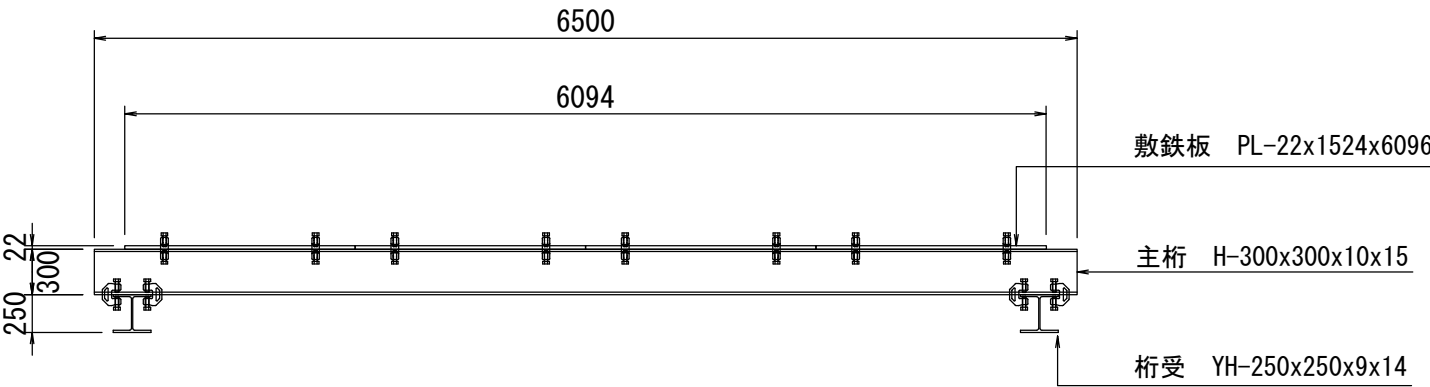

断面図 S=1:50

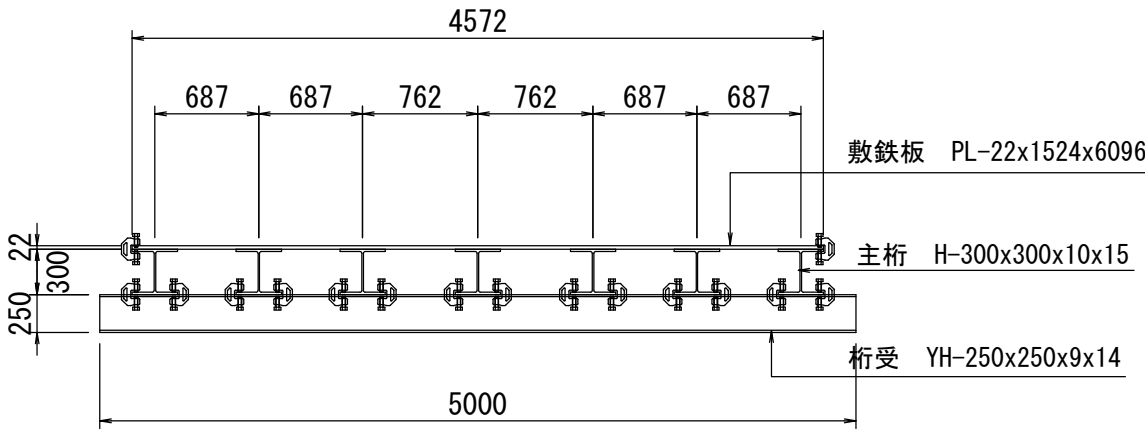

平面図 S=1:50

